


Appendix 6


Block Diagram and Powder Handling PFDs

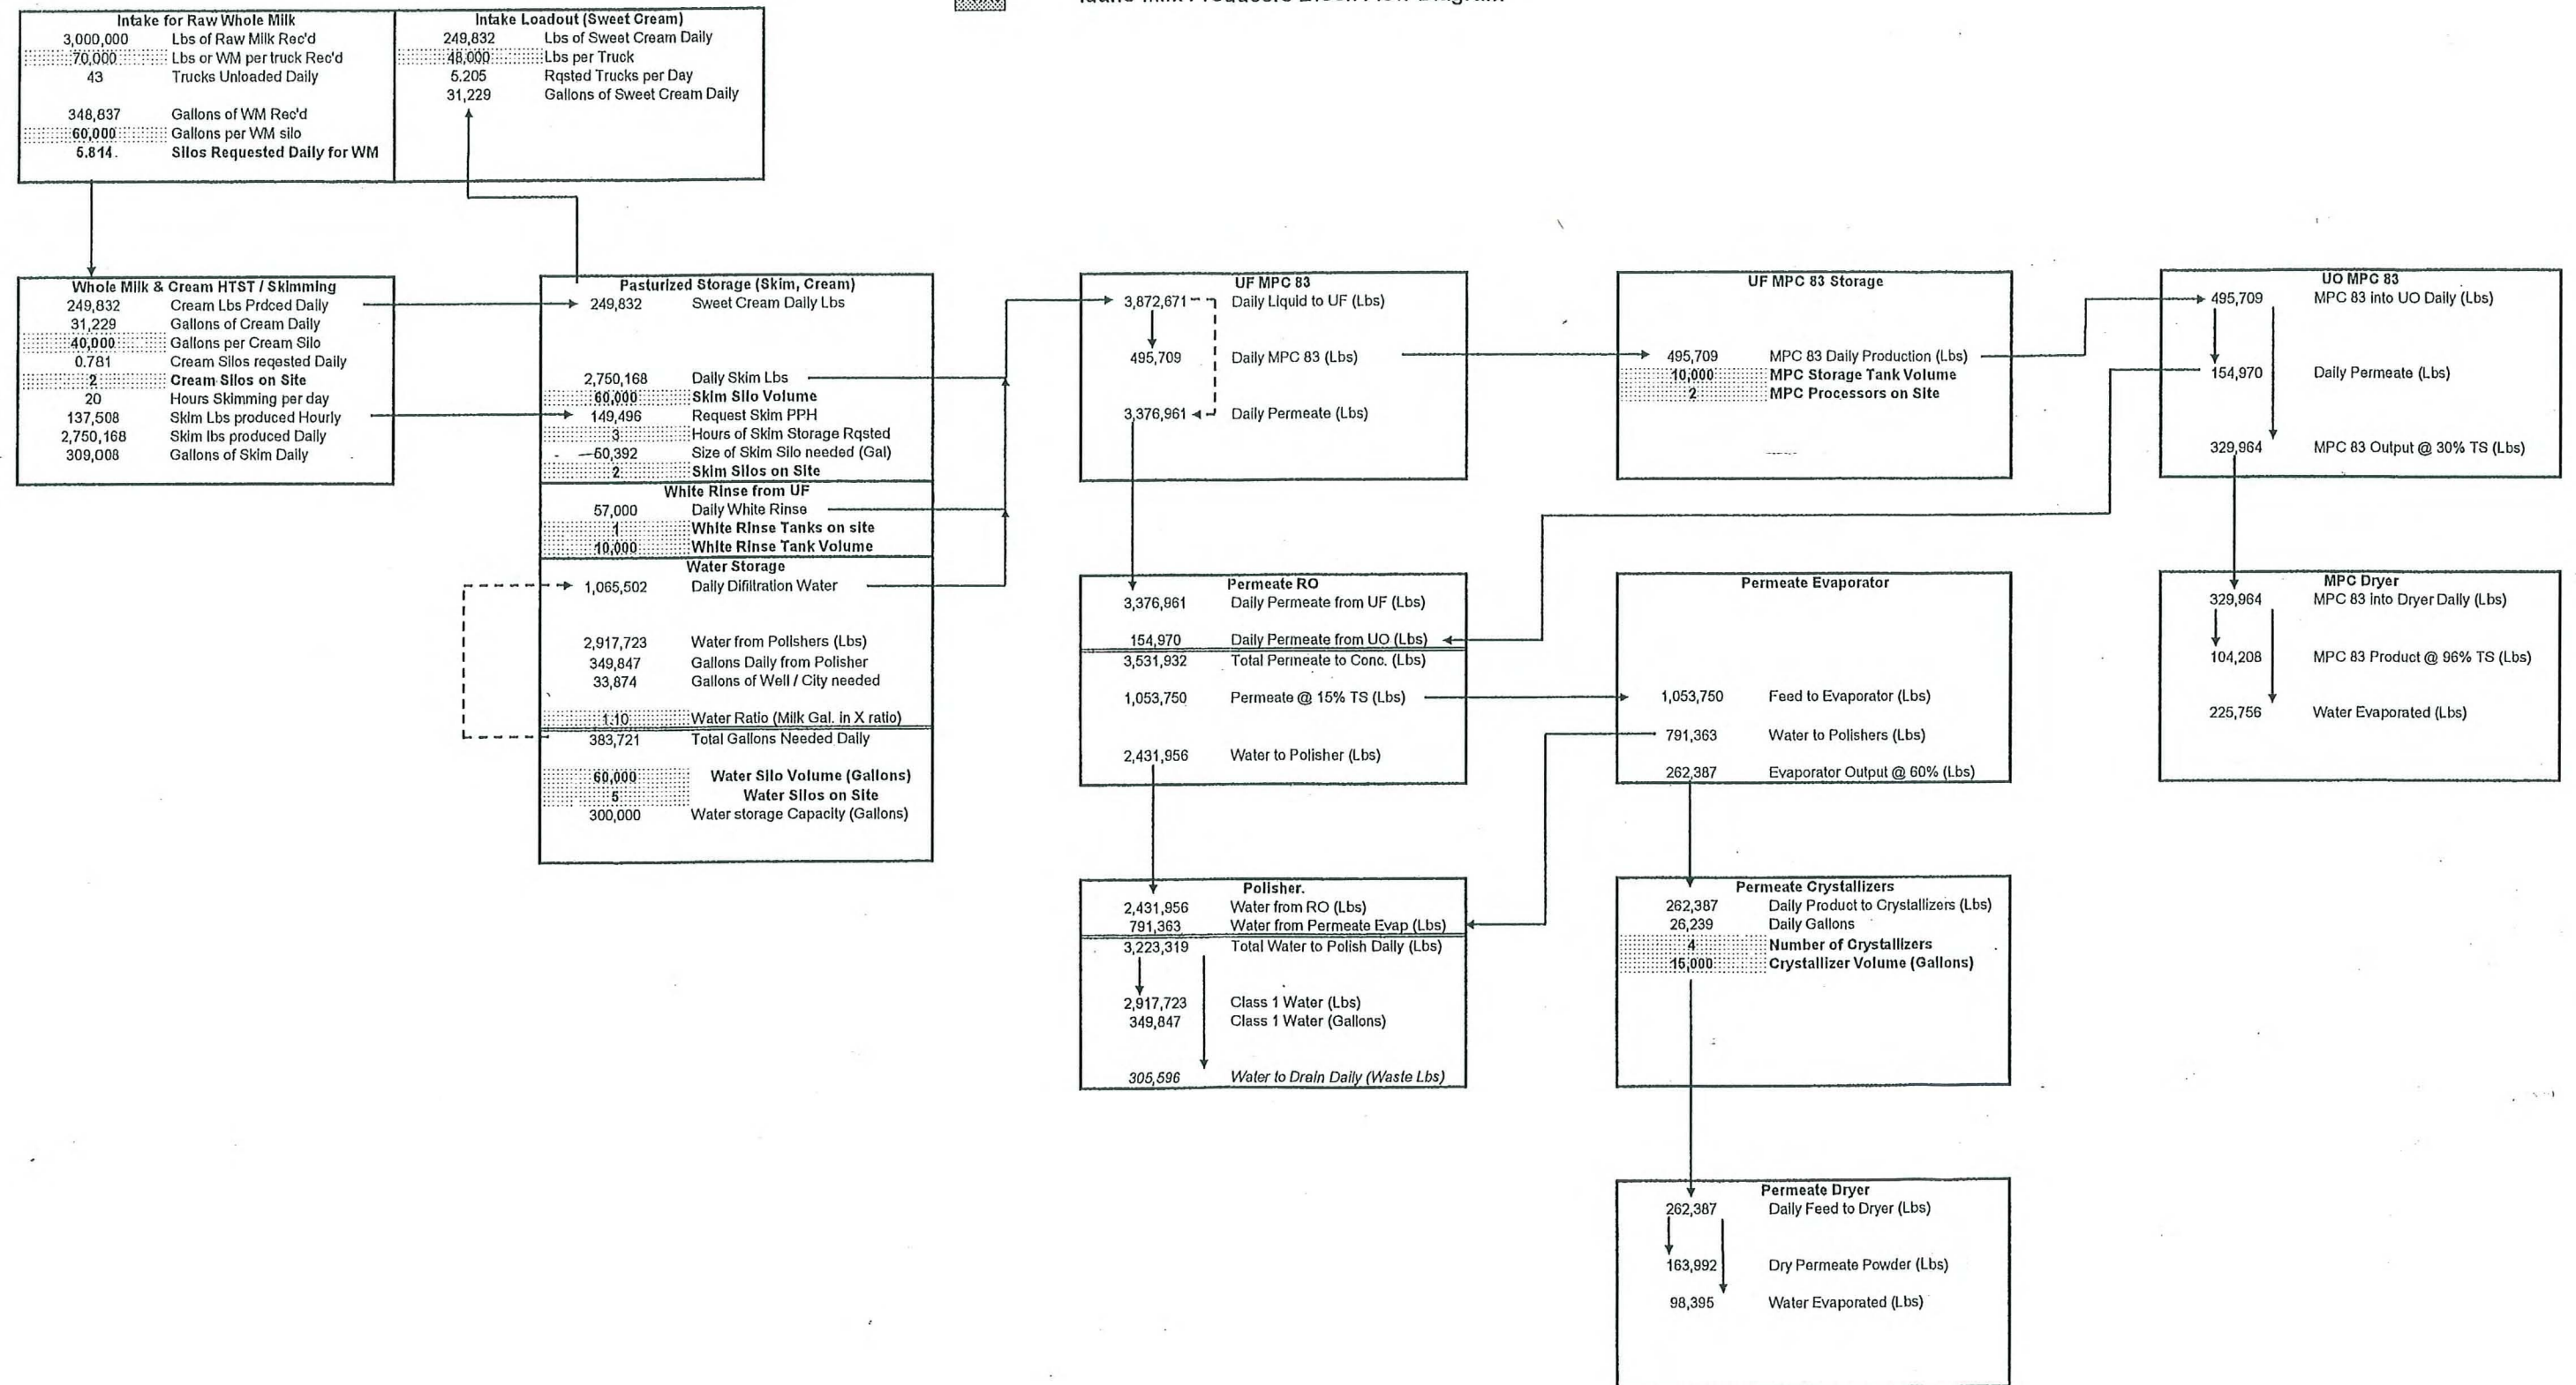

Idaho Milk Producers Block Flow Diagram



Estimated Actual Operational Performance

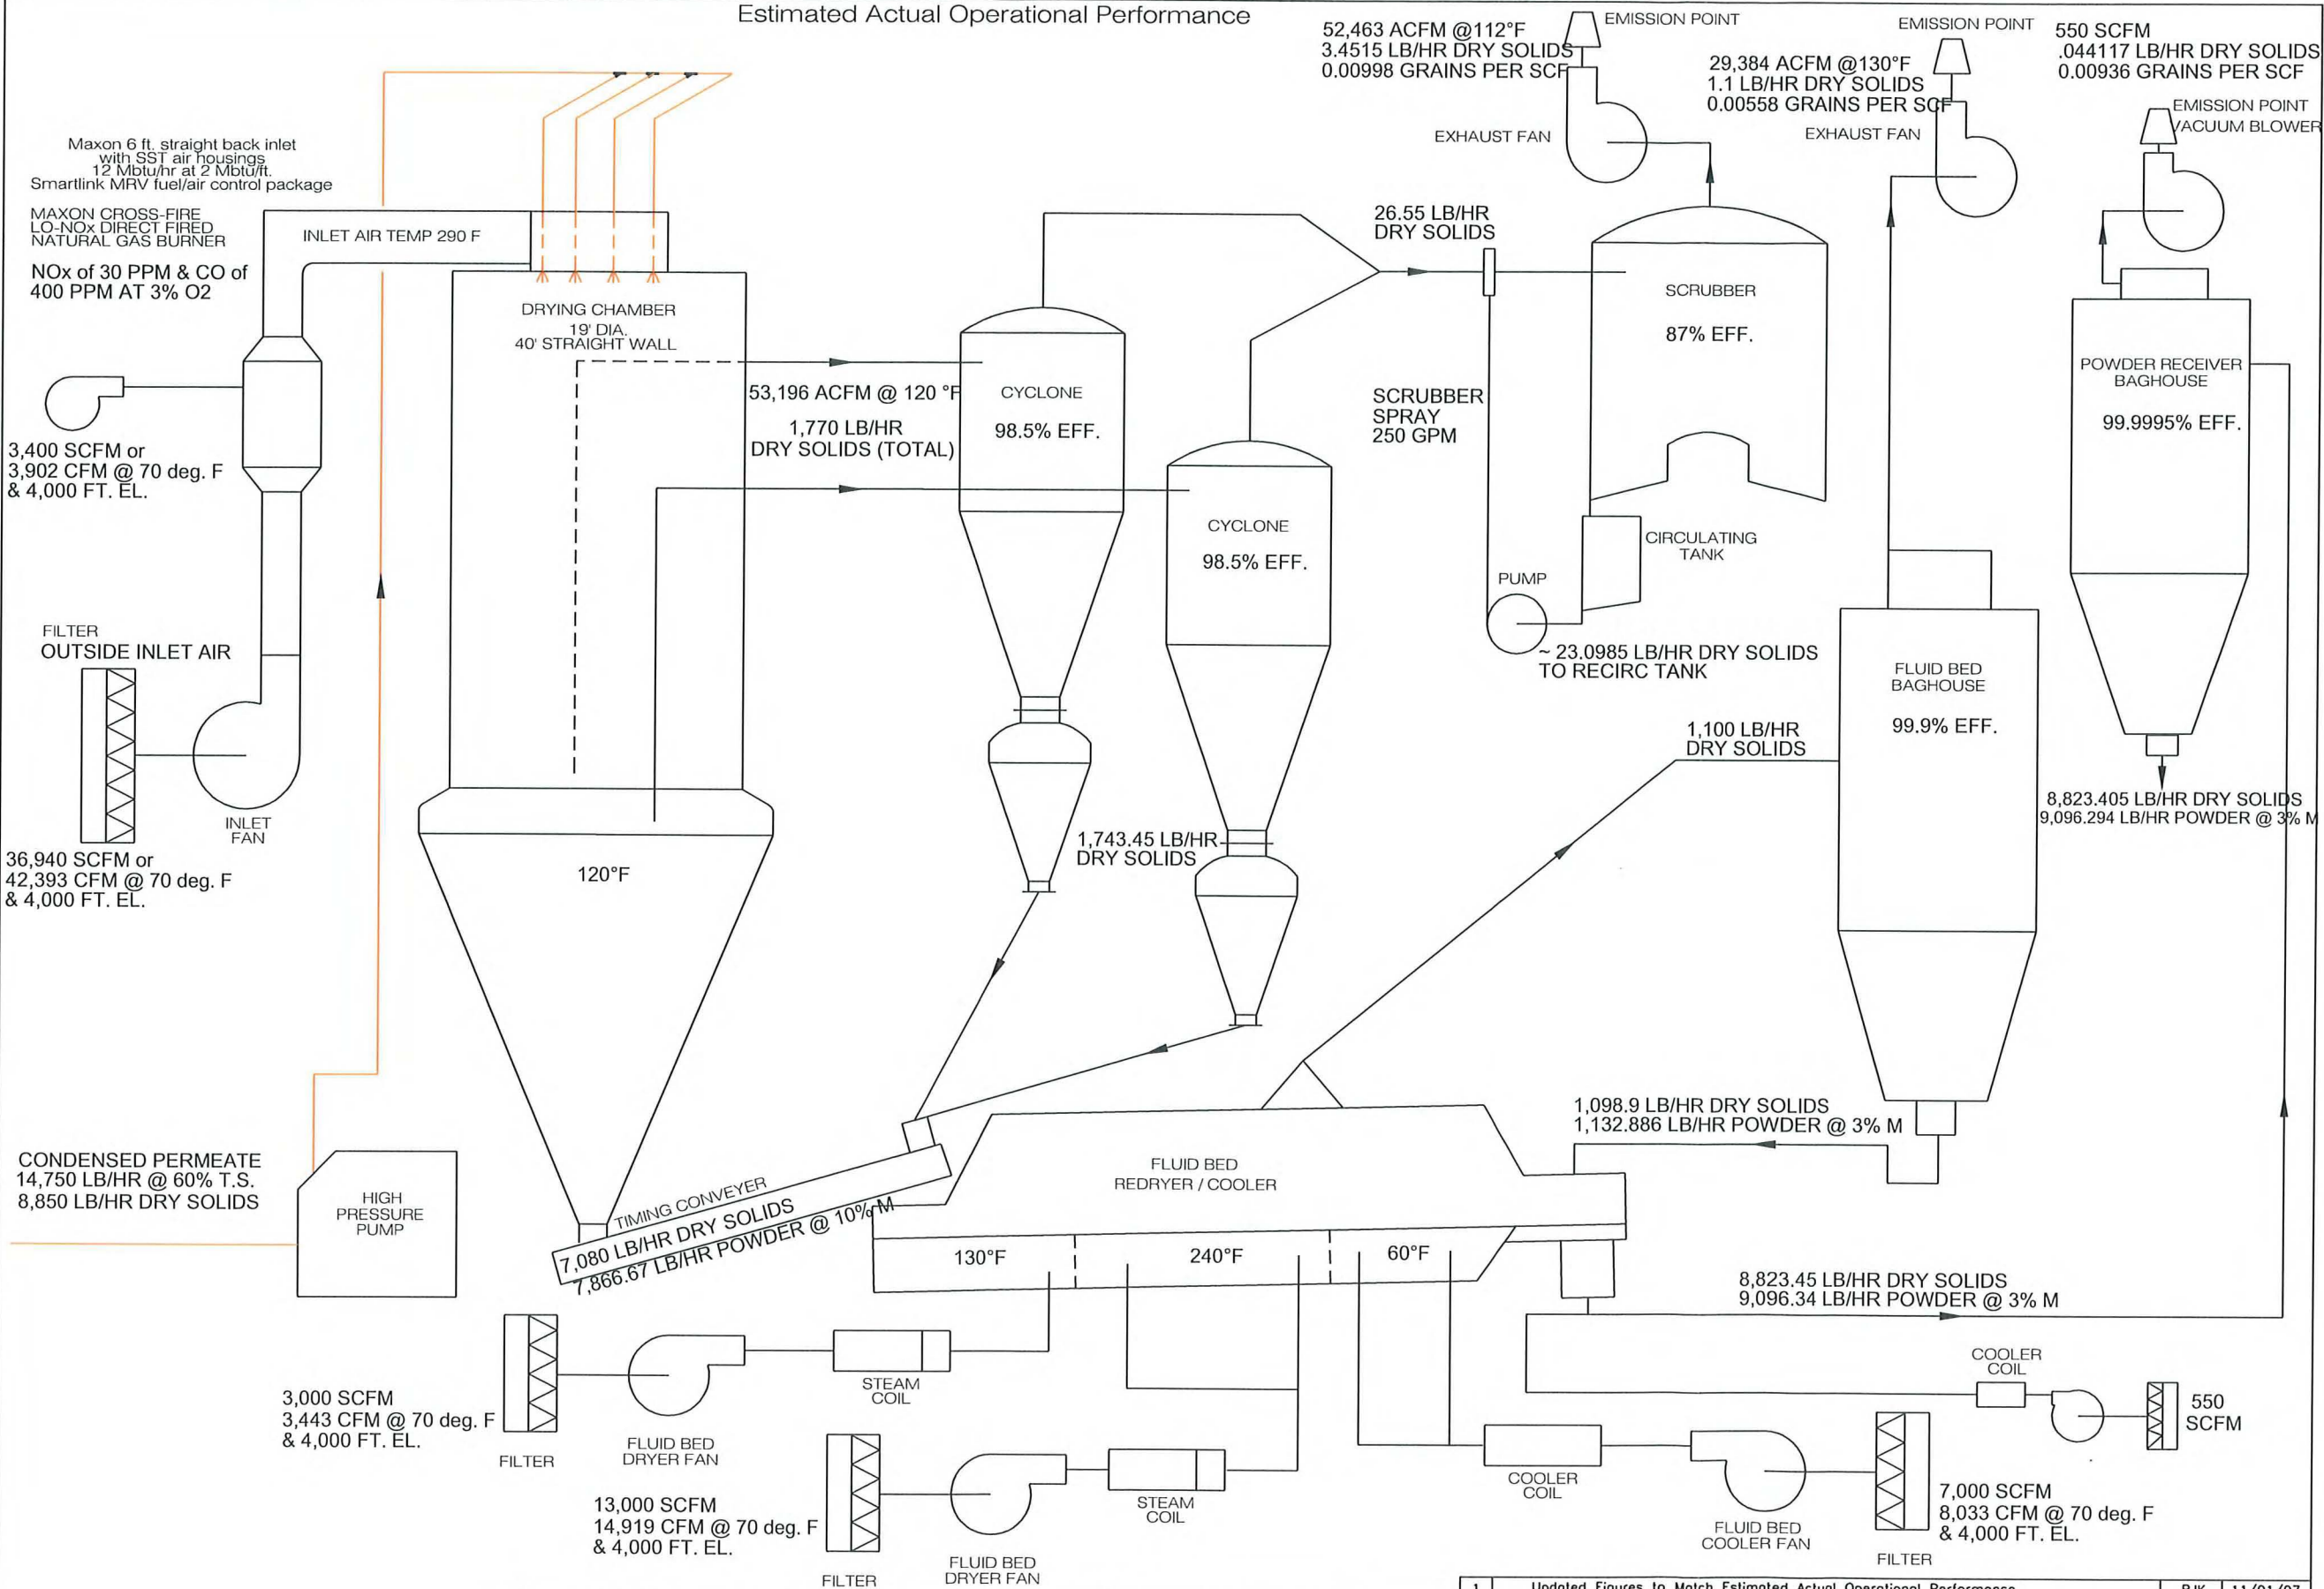

This drawing, or specification, the structural designs disclosed in the drawing and the technical data and specifications detailed with respect to the drawing, or otherwise, are confidential matters and are the exclusive property of the C. E. Rogers Company. The drawing or specification is to be returned to the C. E. Rogers Company upon written request and is not to be reproduced in whole or in part, or disclosed to anyone else without the express written consent of the C. E. Rogers Company.

25325	ID	JEROME
NO. REQ'D	S. O.	STATE CITY
DISTRIBUTION		

Updated Figures to Match Estimated Actual Operational Performance			BJK	11/01/07
SUPERSEDES			PERMEATE DRYER EMISSION / POWDER DISTRIBUTION	
SUPERSEDED BY				
DTR	BJK	9/25/07	SCALE	NONE
CK			MAT'L	DD-7017-C1
OK				

C/E ROGERS COMPANY
1895 Frontage Road / P.O. Box 119 / Mora, Minnesota 55051
320-679-2172 / FAX 320-679-2180
E-Mail: cerogers@cerogers.com